


100
Millimetres
0 10
DO NOT SCALE

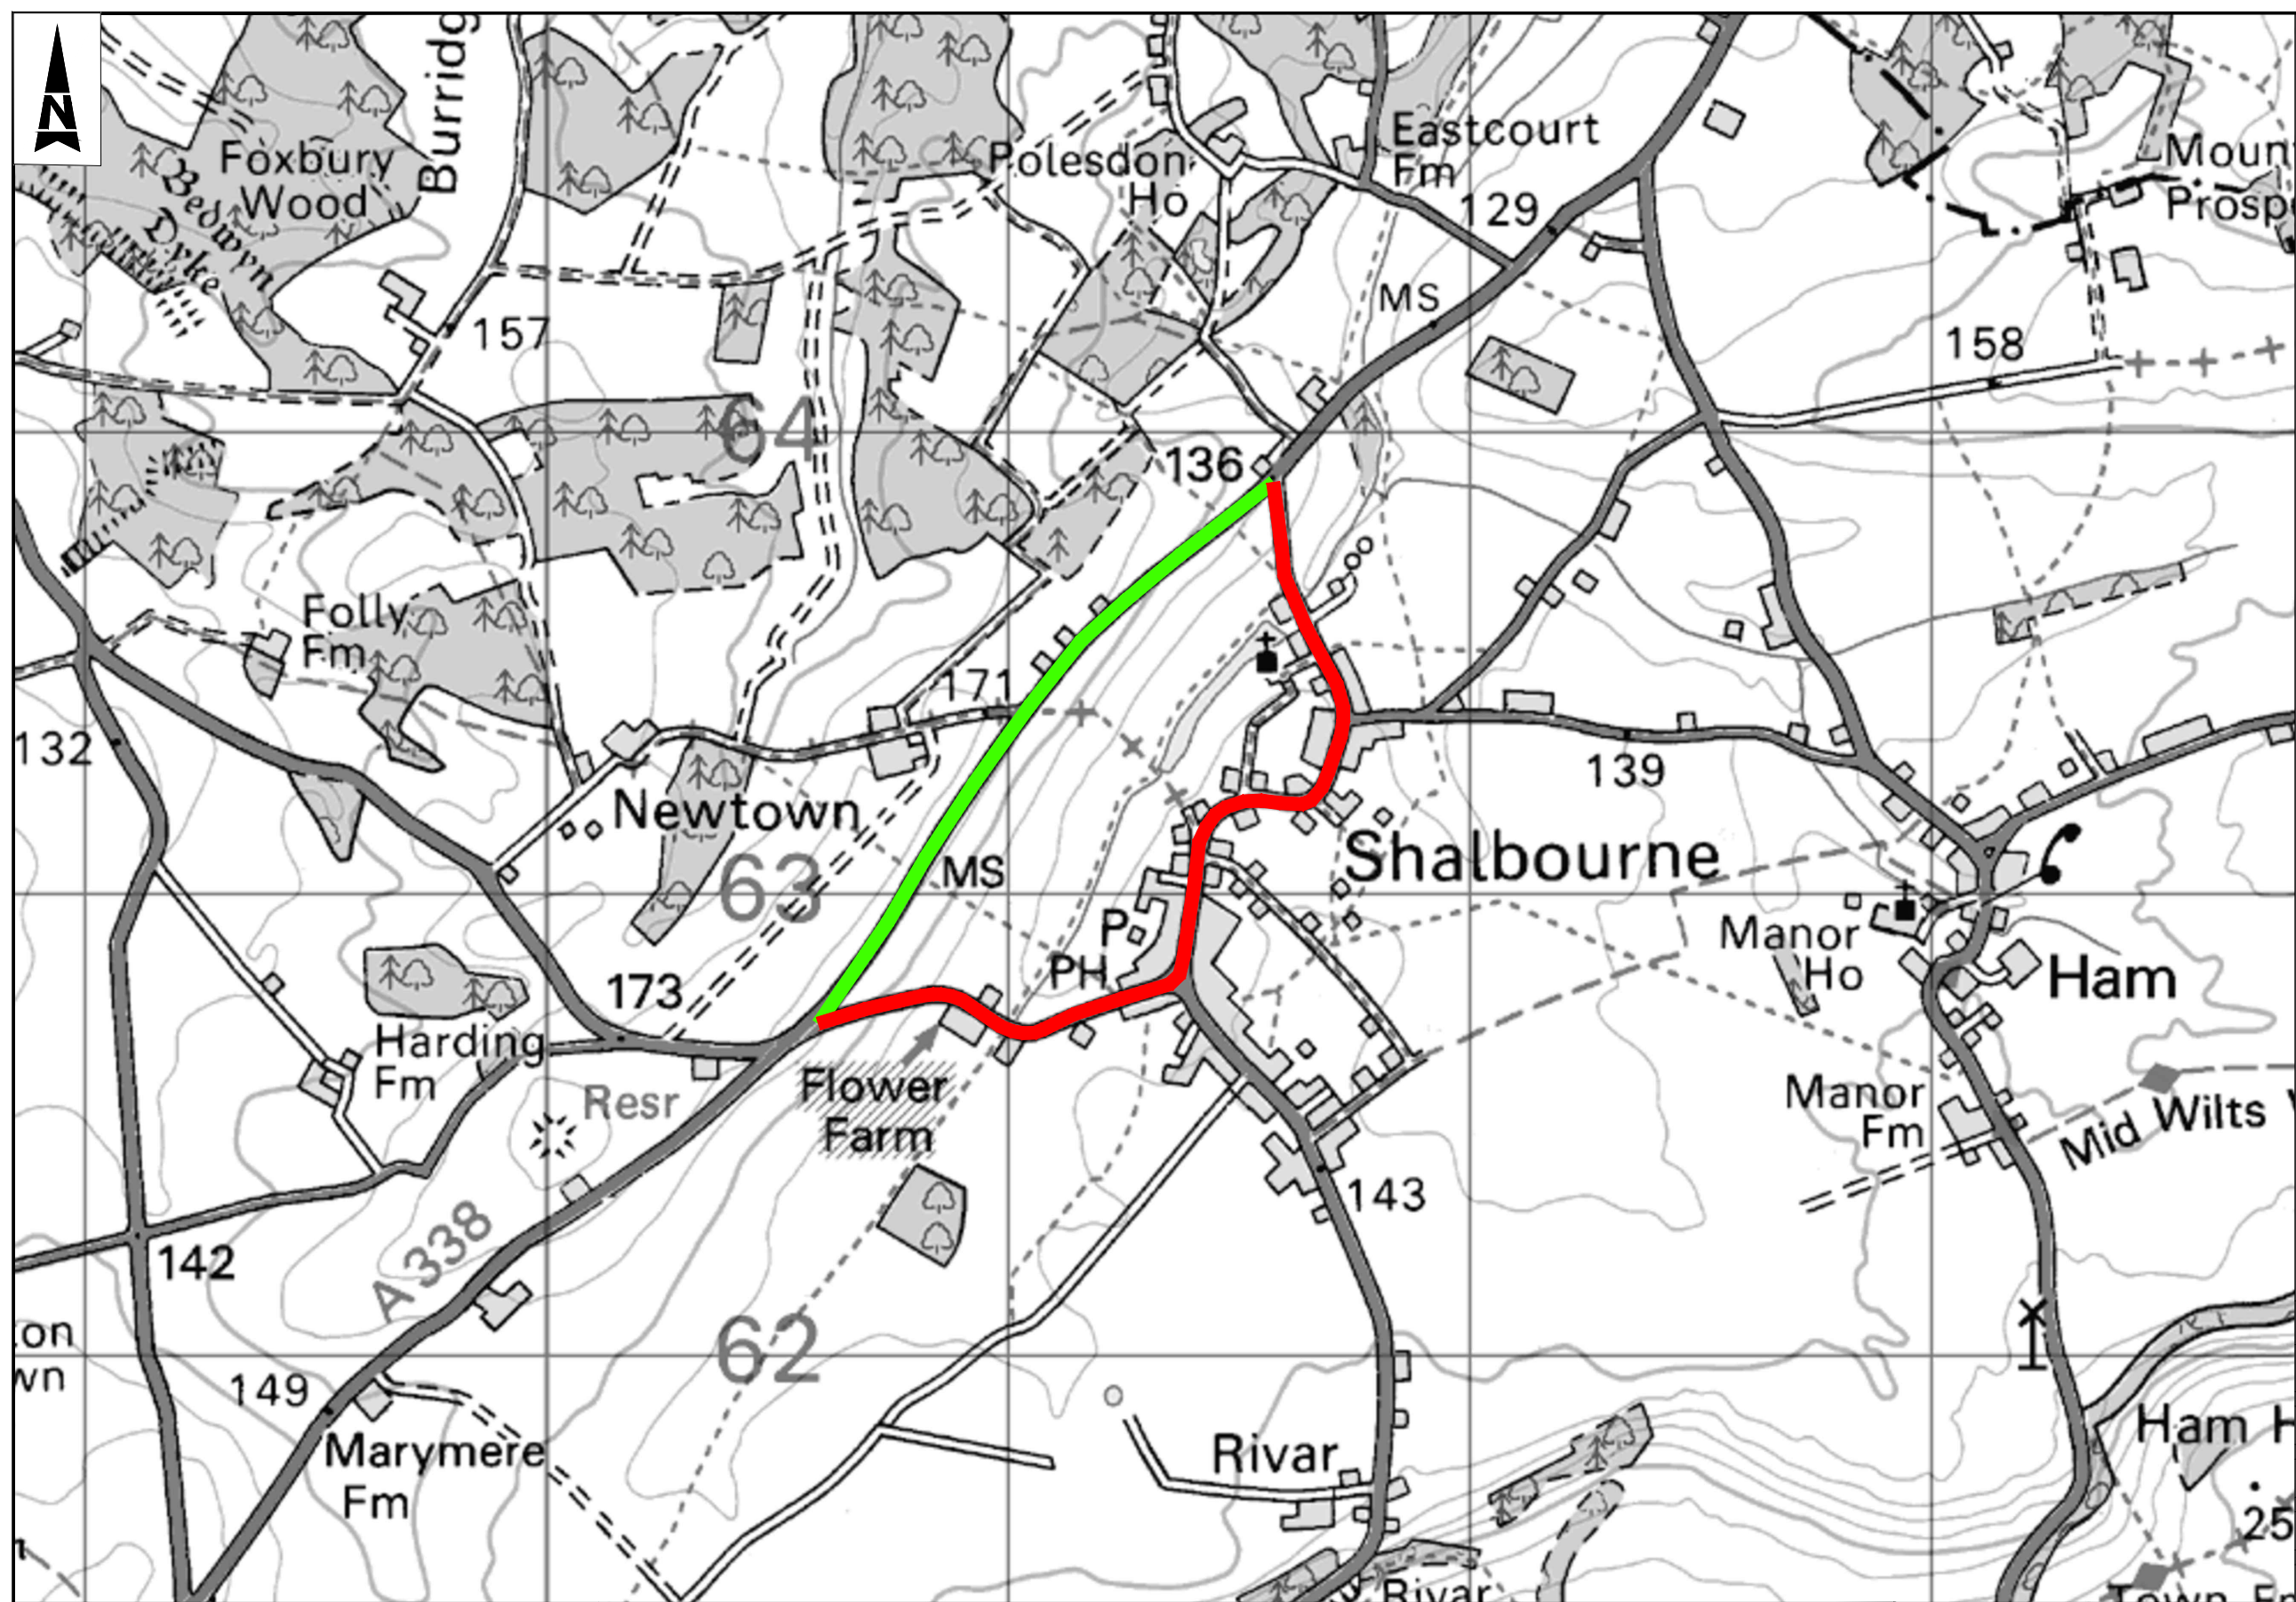

NOTES
1. LIMITS OF WORK ARE APPROXIMATE AND ARE TO BE AGREED ON SITE WITH THE ENGINEER OR SITE REPRESENTATIVE.

KEY

PROPOSED ROAD CLOSURE

PROPOSED DIVERSION ROUTE

Client Finance Code: TBC
Works Order No: TBC
Postal Area: SN8 3QH
USRN: 18501614, 18500204, 18503347 & 18500405
Grid Reference: 431584, 163899 to 430550, 162707
What3Words: ///freezing.pirate.objecting.to
///bicker.pronouns.sandals
Philips Street Atlas: Page 176 E1 to 176 F2
Road Speed Limit: 30mph & 60mph

SAFETY, HEALTH AND ENVIRONMENTAL INFORMATION
In addition to the hazards/risks normally associated with the types of work detailed on this drawing, note the following significant residual risks (Reference shall also be made to the design hazard log).
Construction
(Enter "None" if applicable)
Maintenance / Cleaning
(Enter "None" if applicable)
Use
(Enter "None" if applicable)
Decommissioning / Demolition
(Enter "None" if applicable)

THIS MAP IS REPRODUCED FROM ORDNANCE SURVEY MATERIAL WITH THE PERMISSION OF ORDNANCE SURVEY ON BEHALF OF THE CONTROLLER OF HIS MAJESTY'S STATIONERY OFFICE. © CROWN COPYRIGHT. UNAUTHORISED REPRODUCTION INFRINGES CROWN COPYRIGHT AND MAY LEAD TO PROSECUTION OR CIVIL PROCEEDINGS.
100049050, 2024

Description						
Status	Revision	Drawn	Checked	Reviewed	Authorised	Issue Date
Description						
Status	Revision	Drawn	Checked	Reviewed	Authorised	Issue Date
Description						
Status	Revision	Drawn	Checked	Reviewed	Authorised	Issue Date
Description						
Status	Revision	Drawn	Checked	Reviewed	Authorised	Issue Date
Description						
First Issue						
Status	Revision	Drawn	Checked	Reviewed	Authorised	Issue Date
A1	C01	SS	SY	TL	TL	19/08/24